

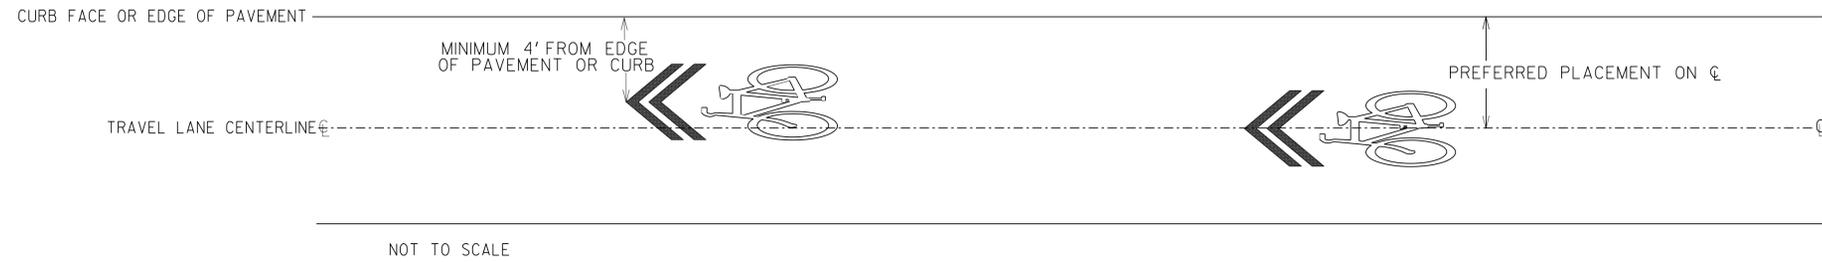


SHARED LANE ARROW PLACEMENT WITH NO STREET PARKING

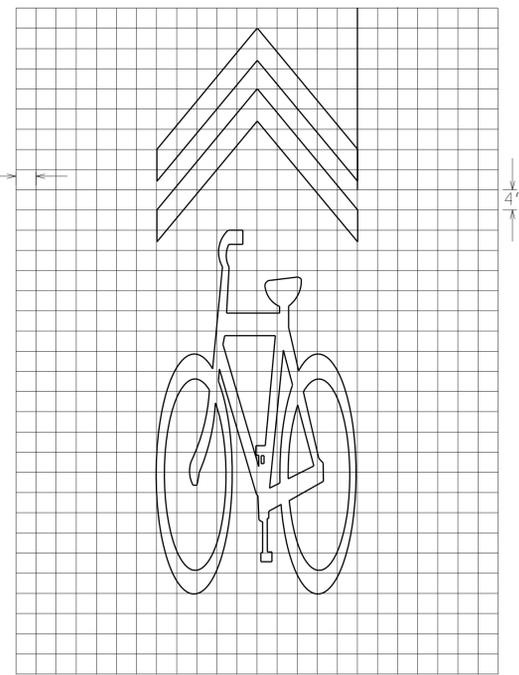

SHARED LANE ARROW PLACEMENT WITH ON STREET PARKING

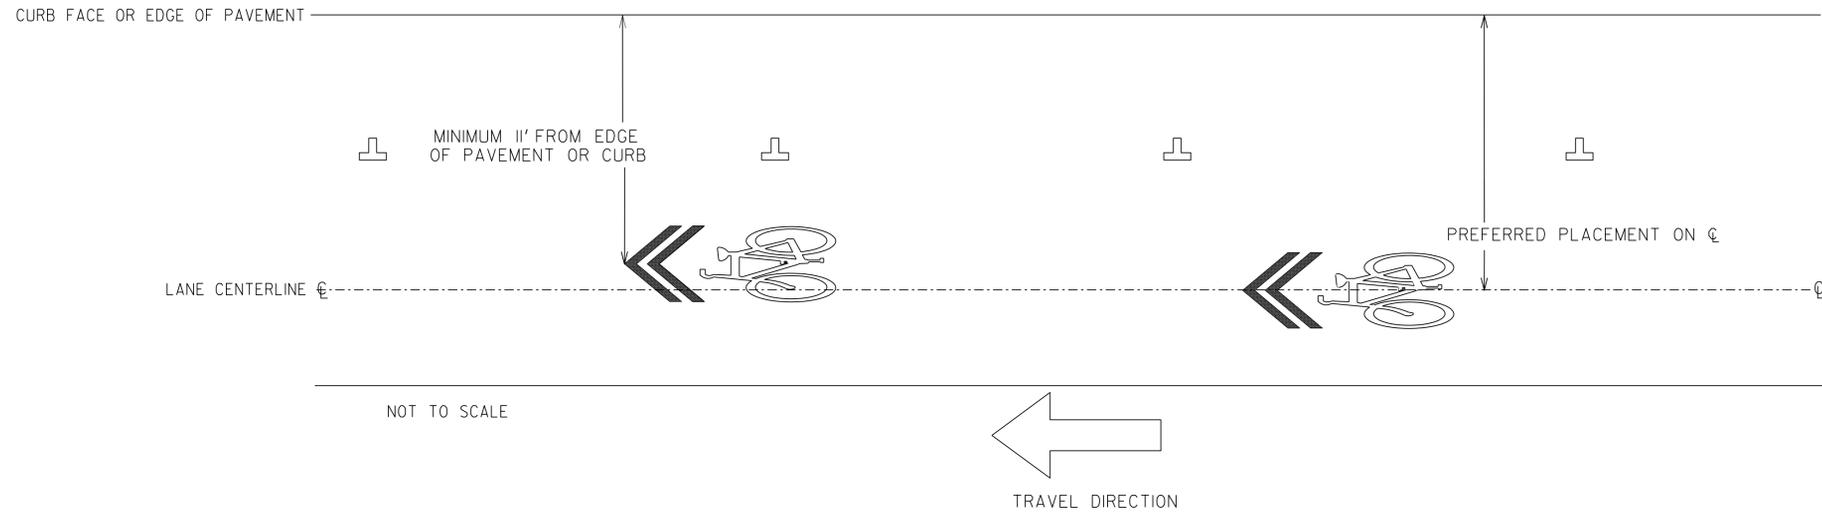

BIKE SHARED LANE SYMBOL

GENERAL NOTES:

1. SHARED LANE MARKINGS SHALL BE PLACED ON THE FAR SIDE OF EACH INTERSECTION 6 FEET BEYOND THE CROSS WALK OR END OF INTERSECTING ROAD RADII. ADDITIONAL SYMBOLS SHOULD BE PLACED NOT GREATER THAN EVERY 250 FEET THEREAFTER.
2. SHARED LANE MARKINGS SHALL NOT BE PLACED ON SHOULDERS OR IN DESIGNATED BIKE LANES.
3. ALL SHARED BICYCLE LANE PAVEMENT SYMBOLS SHALL BE HOT APPLIED PREFORMED PLASTIC (THERMOPLASTIC - 659) FOR BOTH ASPHALT AND CONCRETE PAVEMENTS.
4. FOR ADDITIONAL INFORMATION REFER TO MANUAL ON UNIFORM TRAFFIC CONTROL DEVICES, CURRENT EDITION, AND AASHTO GUIDE FOR THE DEVELOPMENT OF BICYCLE FACILITIES, CURRENT EDITION.

		DEPARTMENT OF TRANSPORTATION STATE OF GEORGIA	
		CONSTRUCTION DETAILS DETAILS OF SHARED BICYCLE LANE	
		NO SCALE	3-30-16
BY	DESIGNED _____ DRAWN _____ TRACED _____ CHECKED _____	NUMBER T-16A	