



SANDY SPRINGS CIRCLE STREETSCAPE  
TYPICAL SECTIONS EXAMPLES

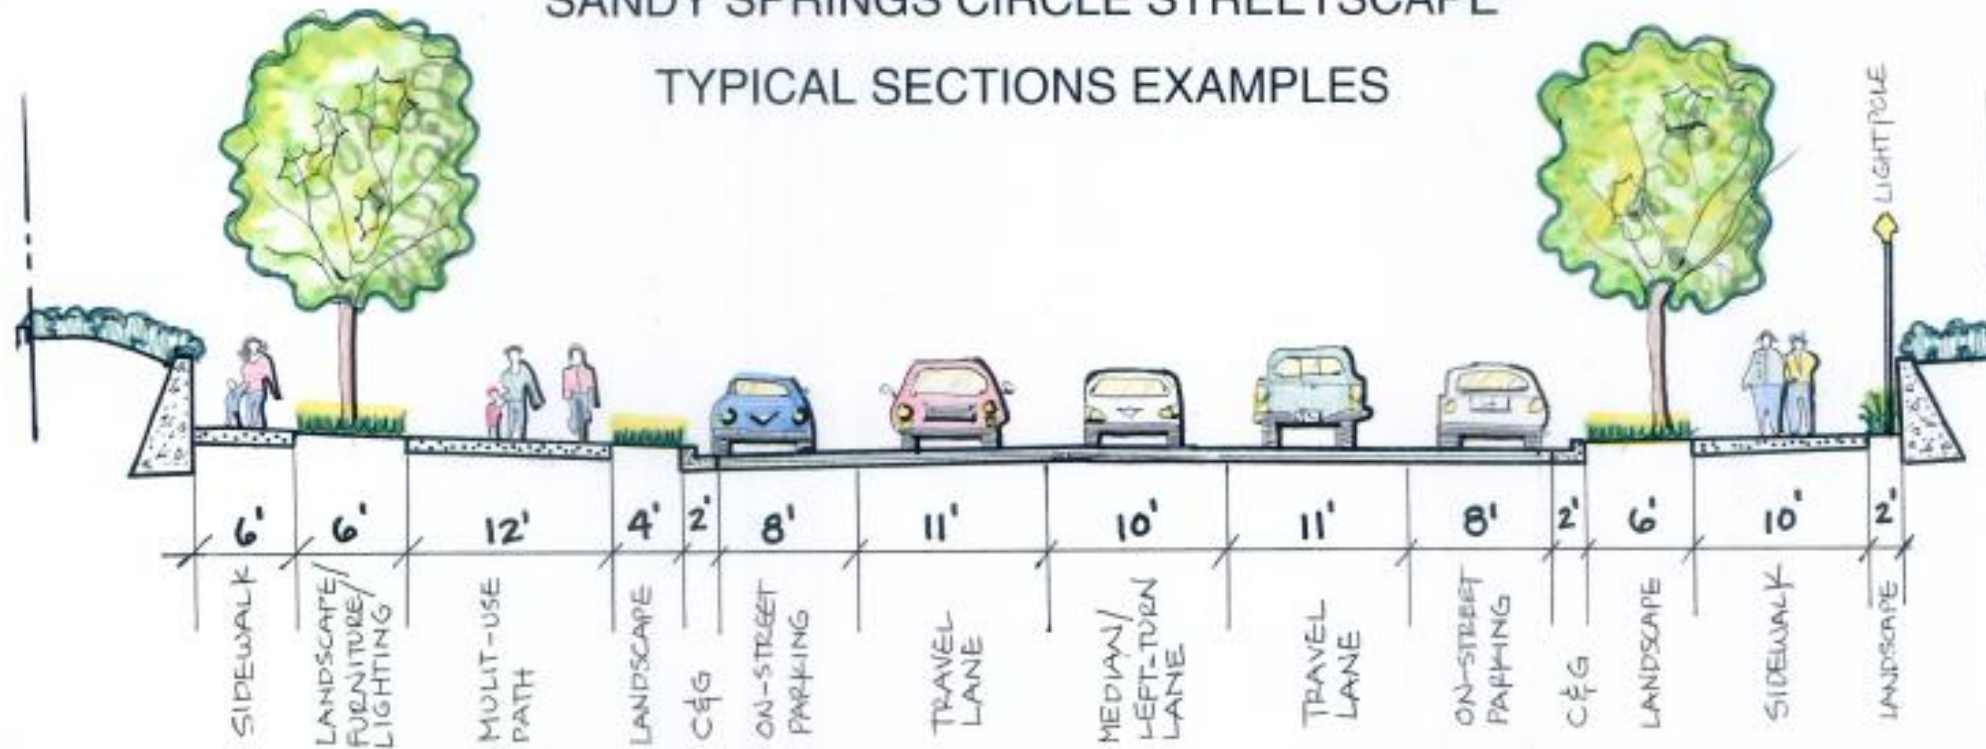

TS-3

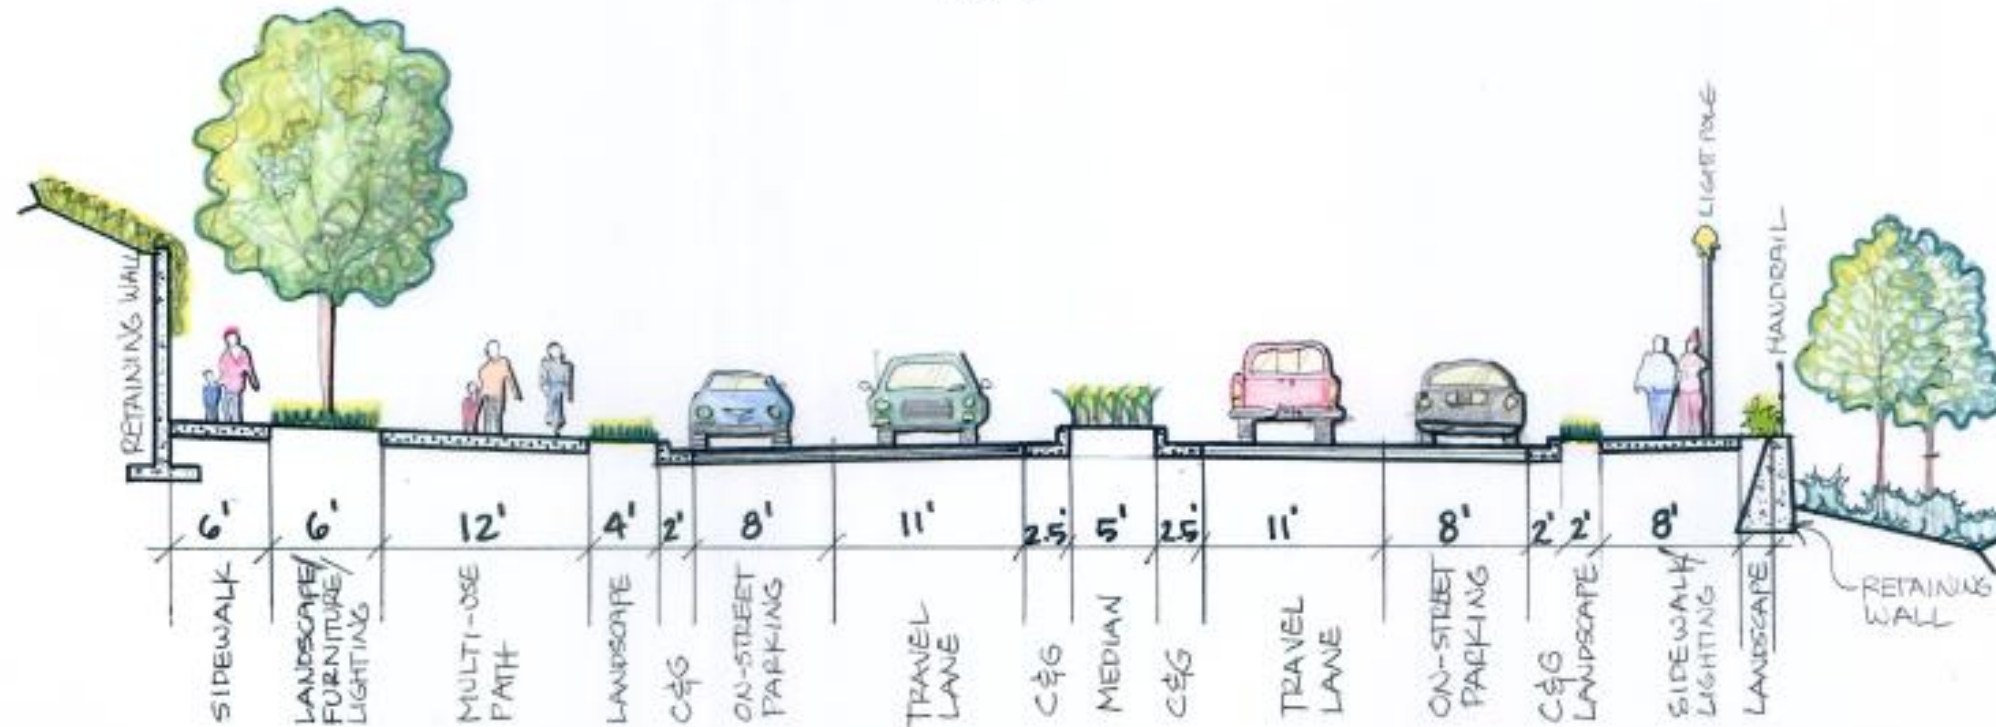

TS-8