


CONCEPT LAYOUT - ROUNDABOUT
Intersection Improvement
Mt. Paran Rd at Powers Ferry Rd

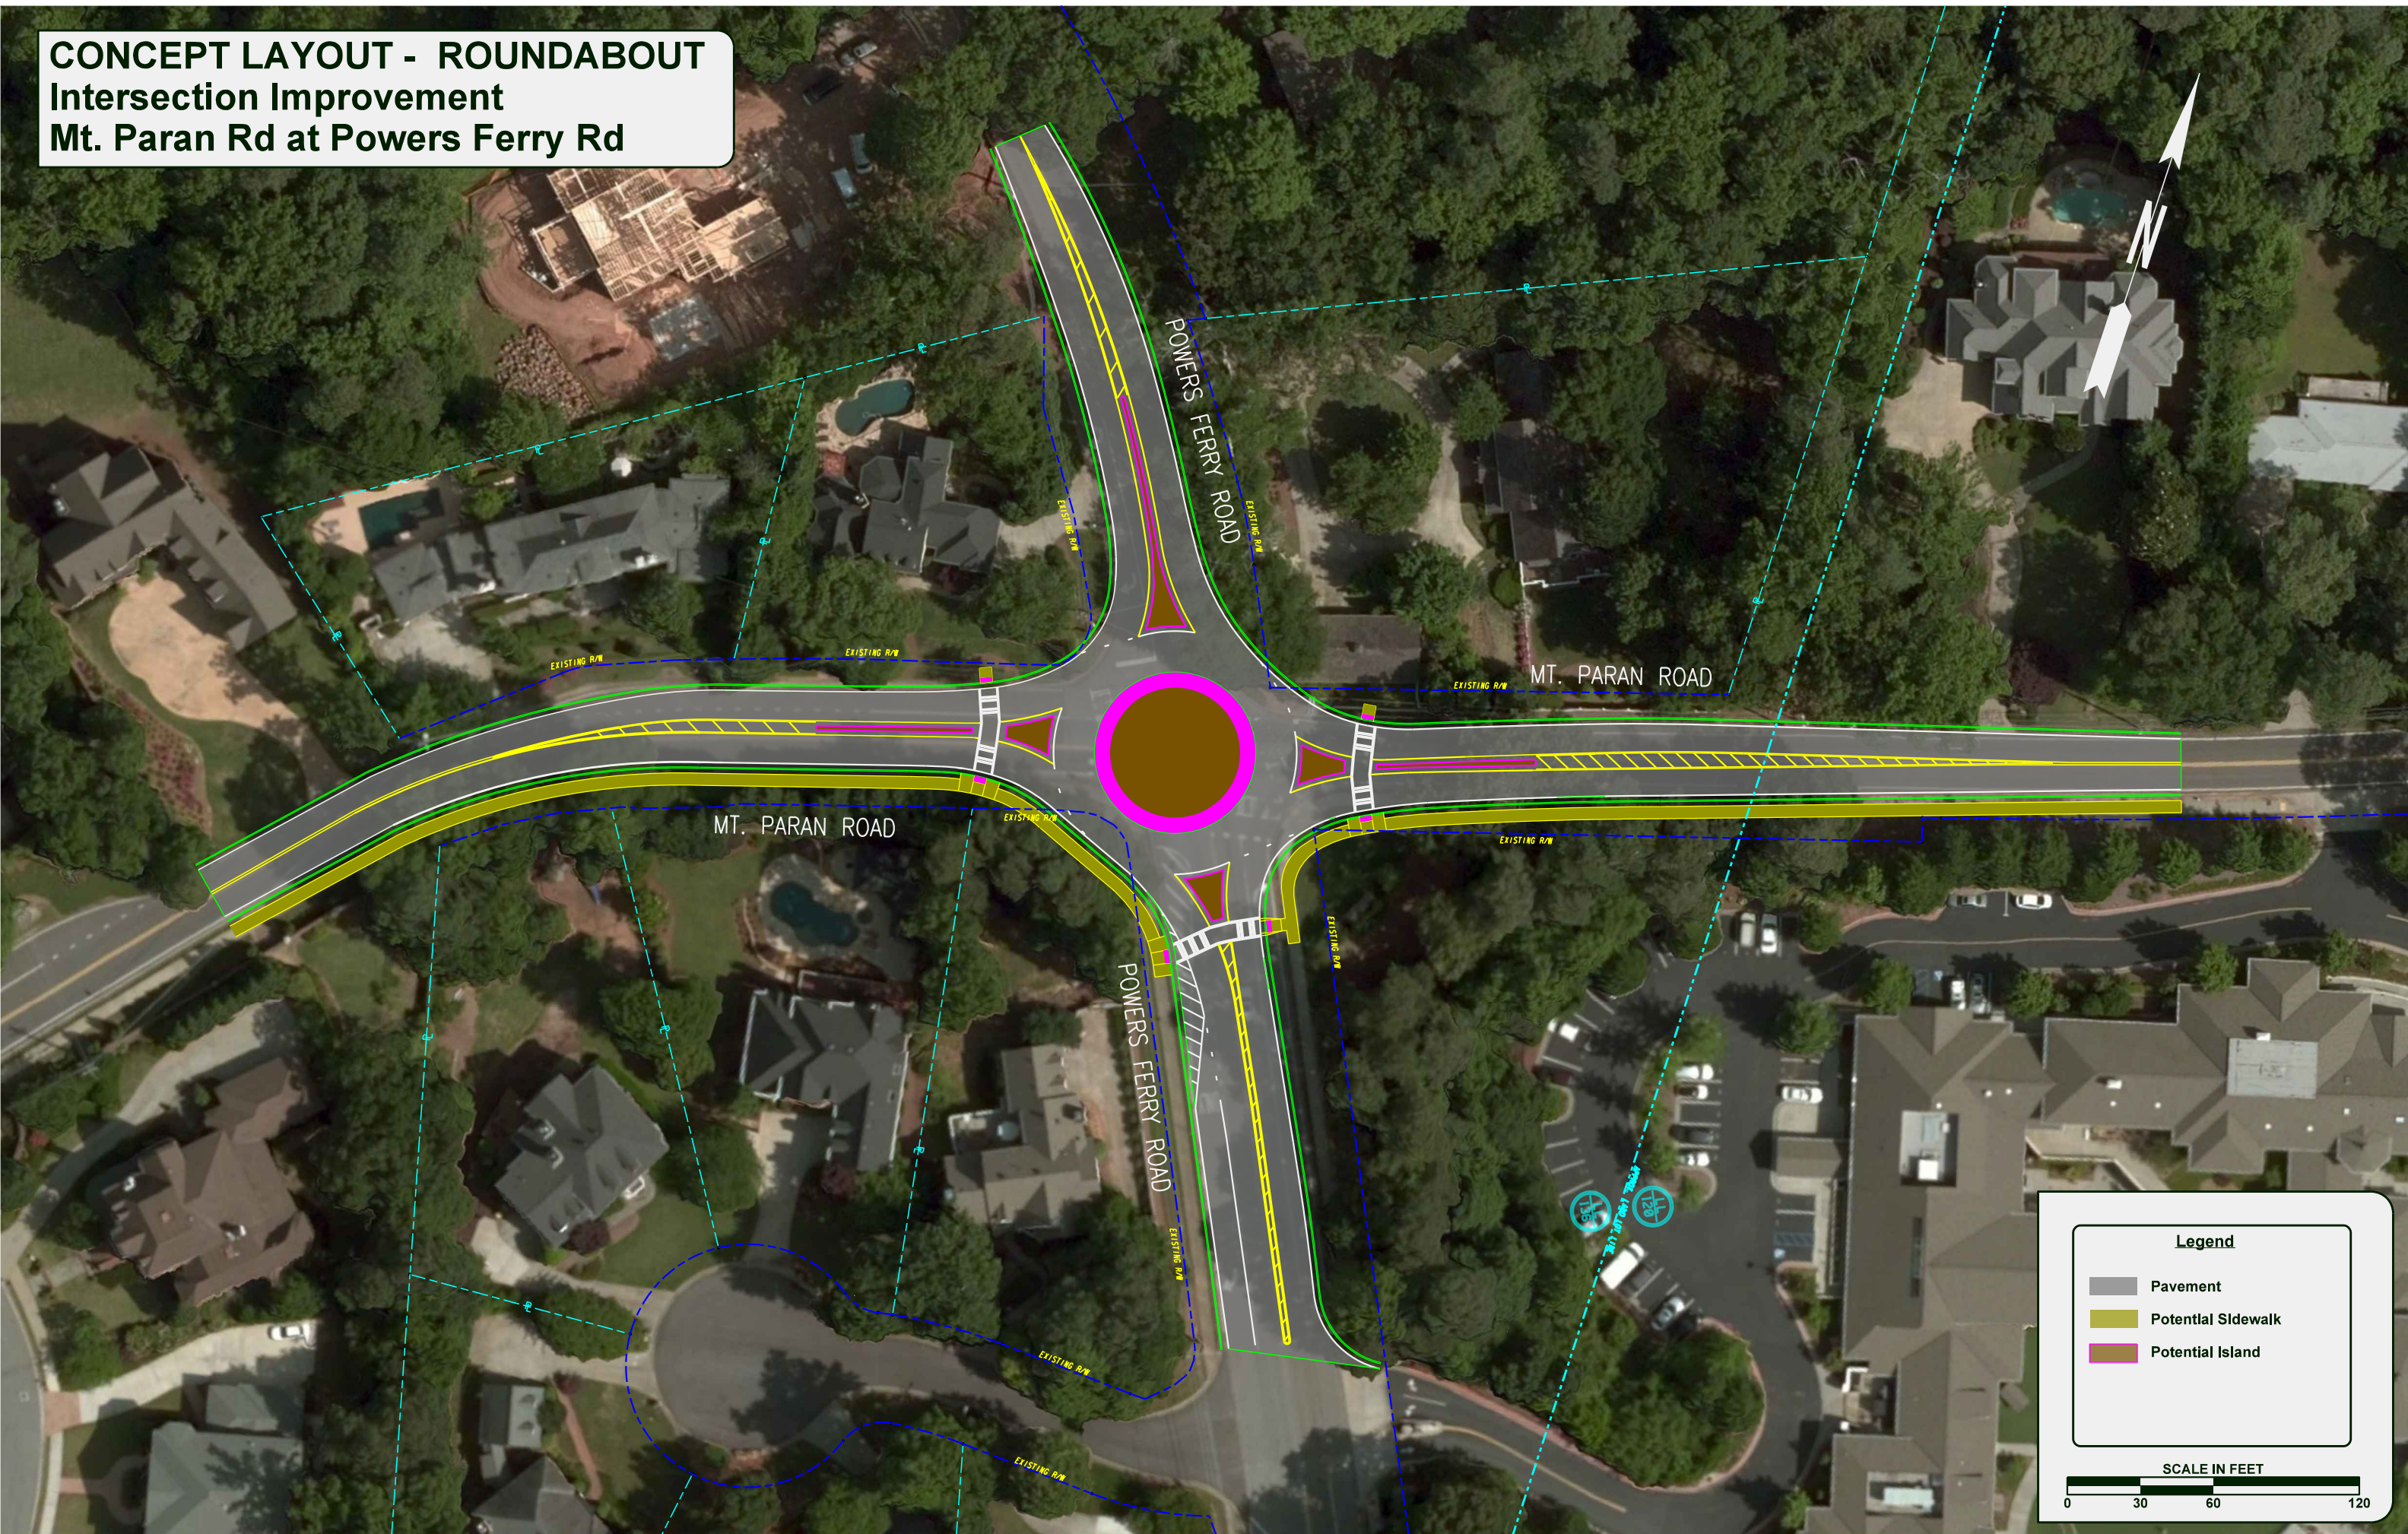

Legend

- Pavement
- Potential Sidewalk
- Potential Island

SCALE IN FEET

0 30 60 120