


CONCEPT LAYOUT - SIGNAL ALT #2
Intersection Improvement
Mt. Paran Rd at Powers Ferry Rd

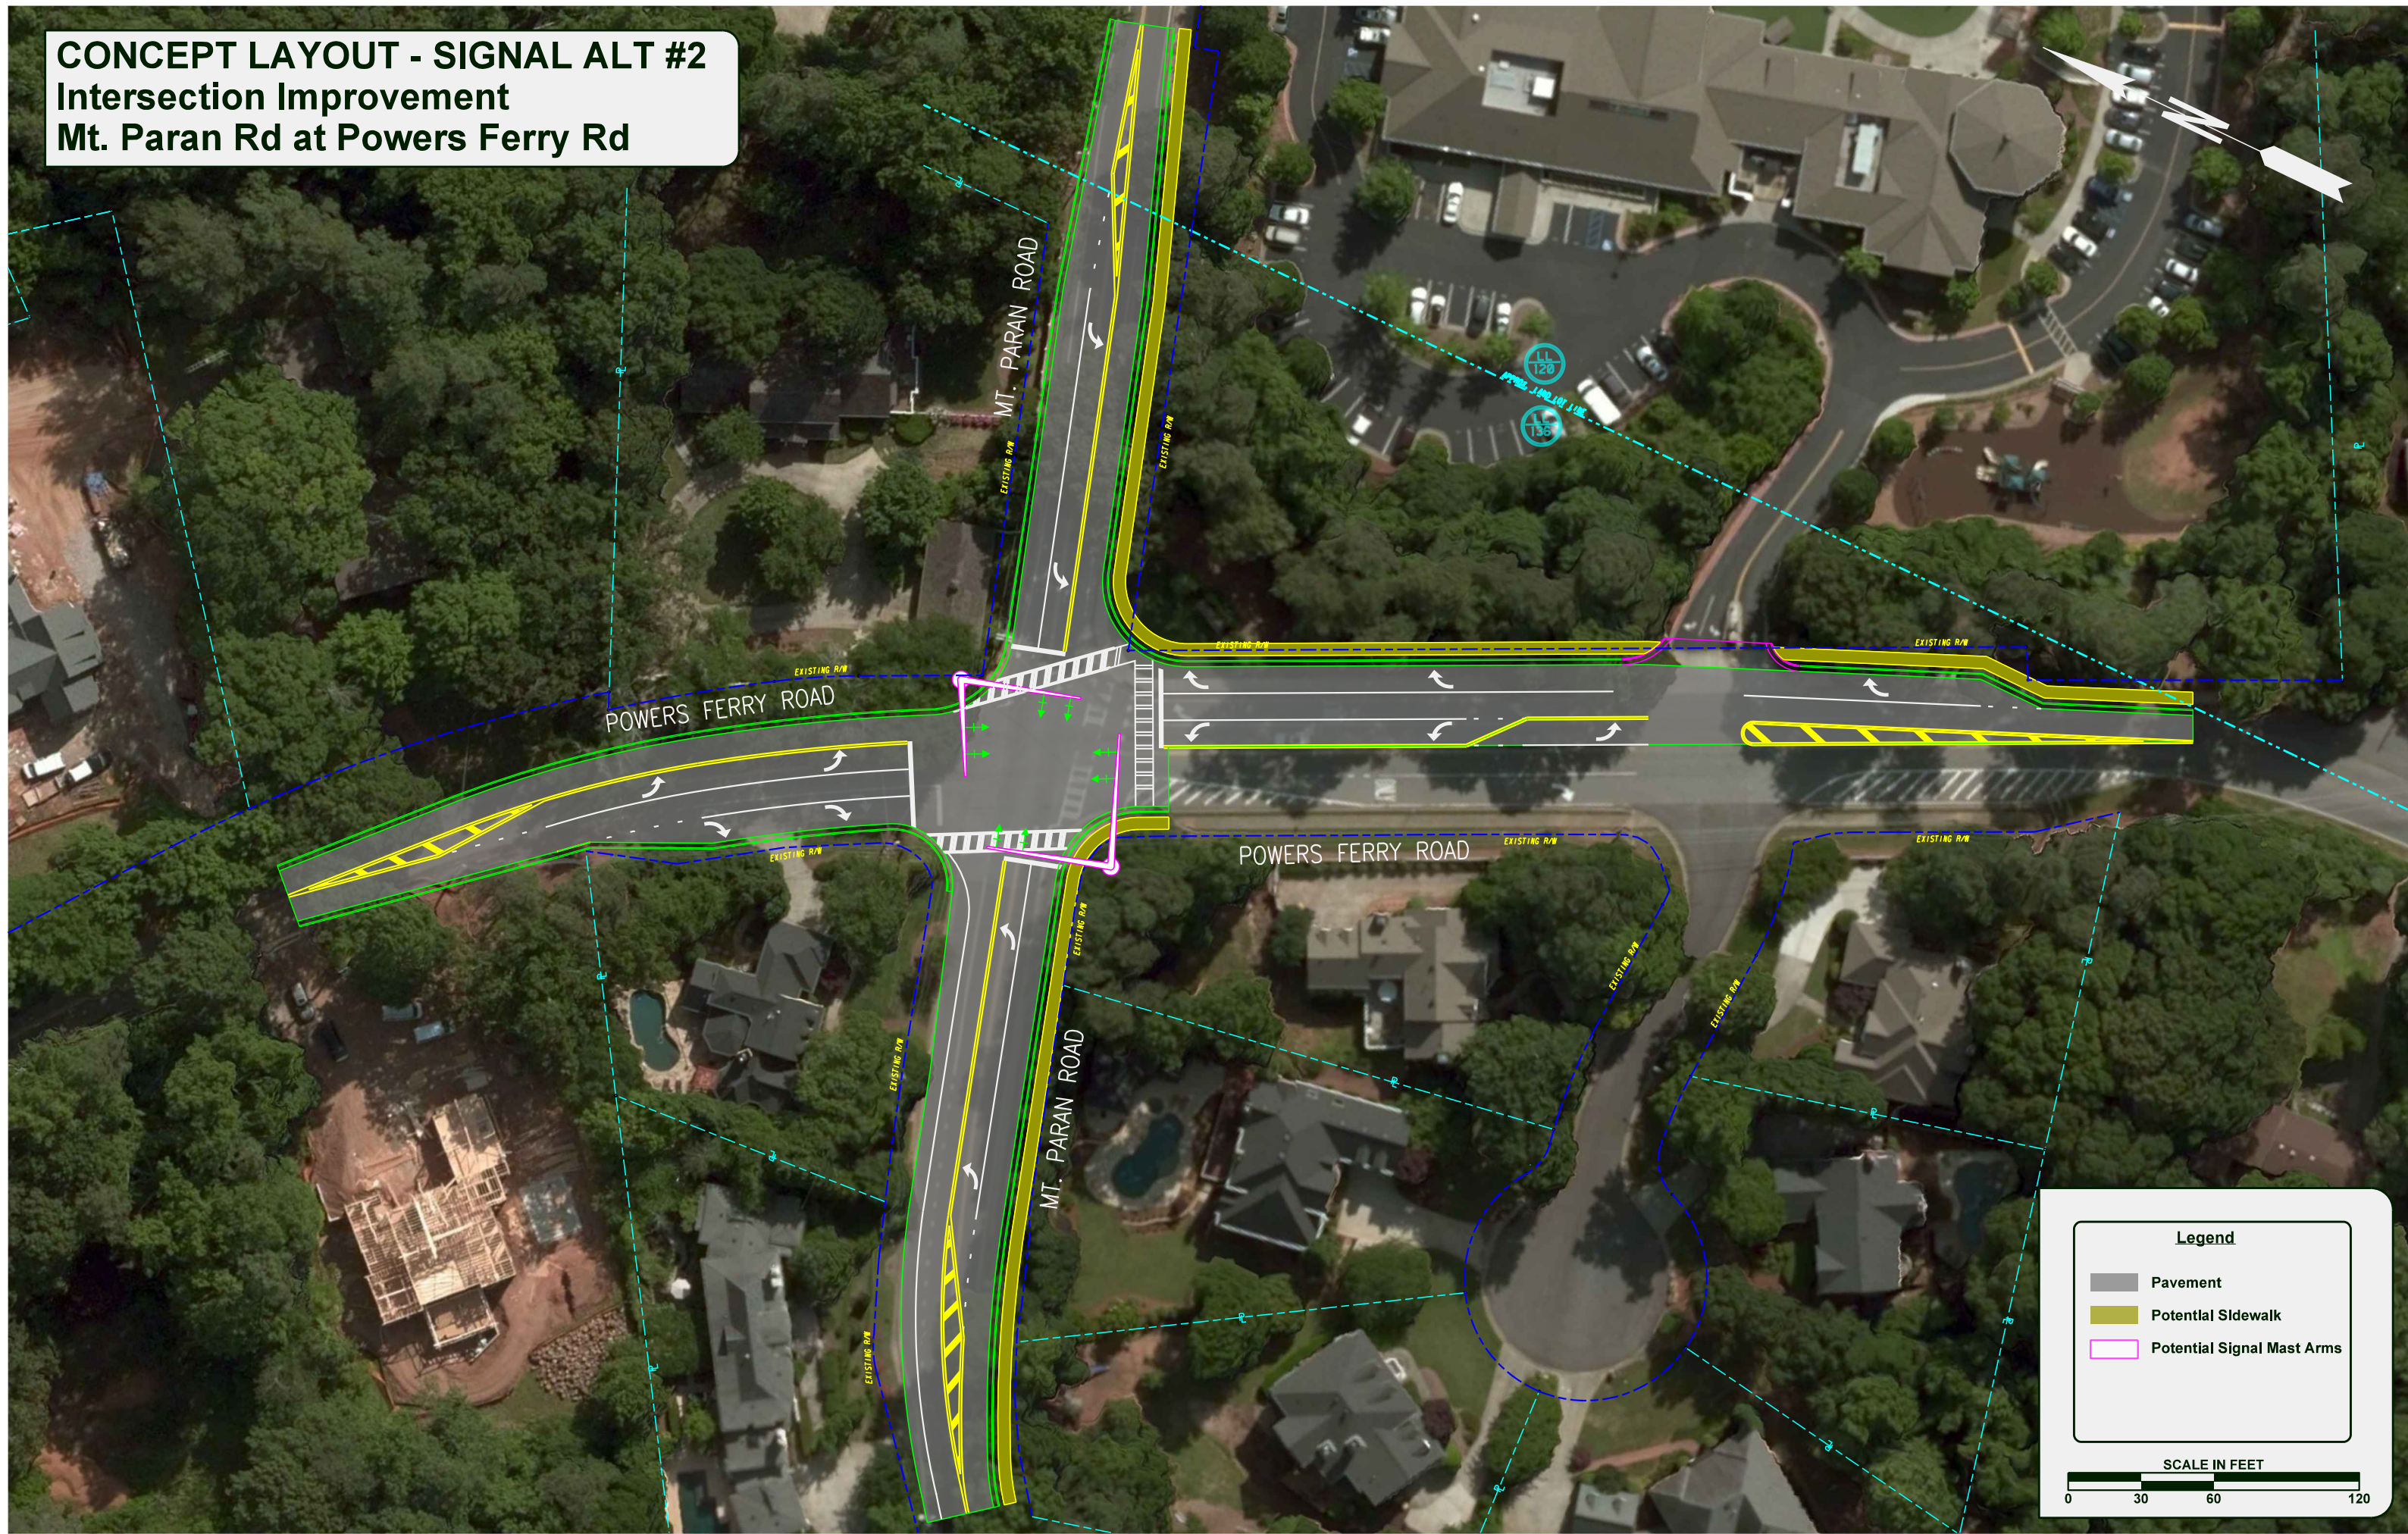

Legend

- Pavement
- Potential Sidewalk
- Potential Signal Mast Arms

