
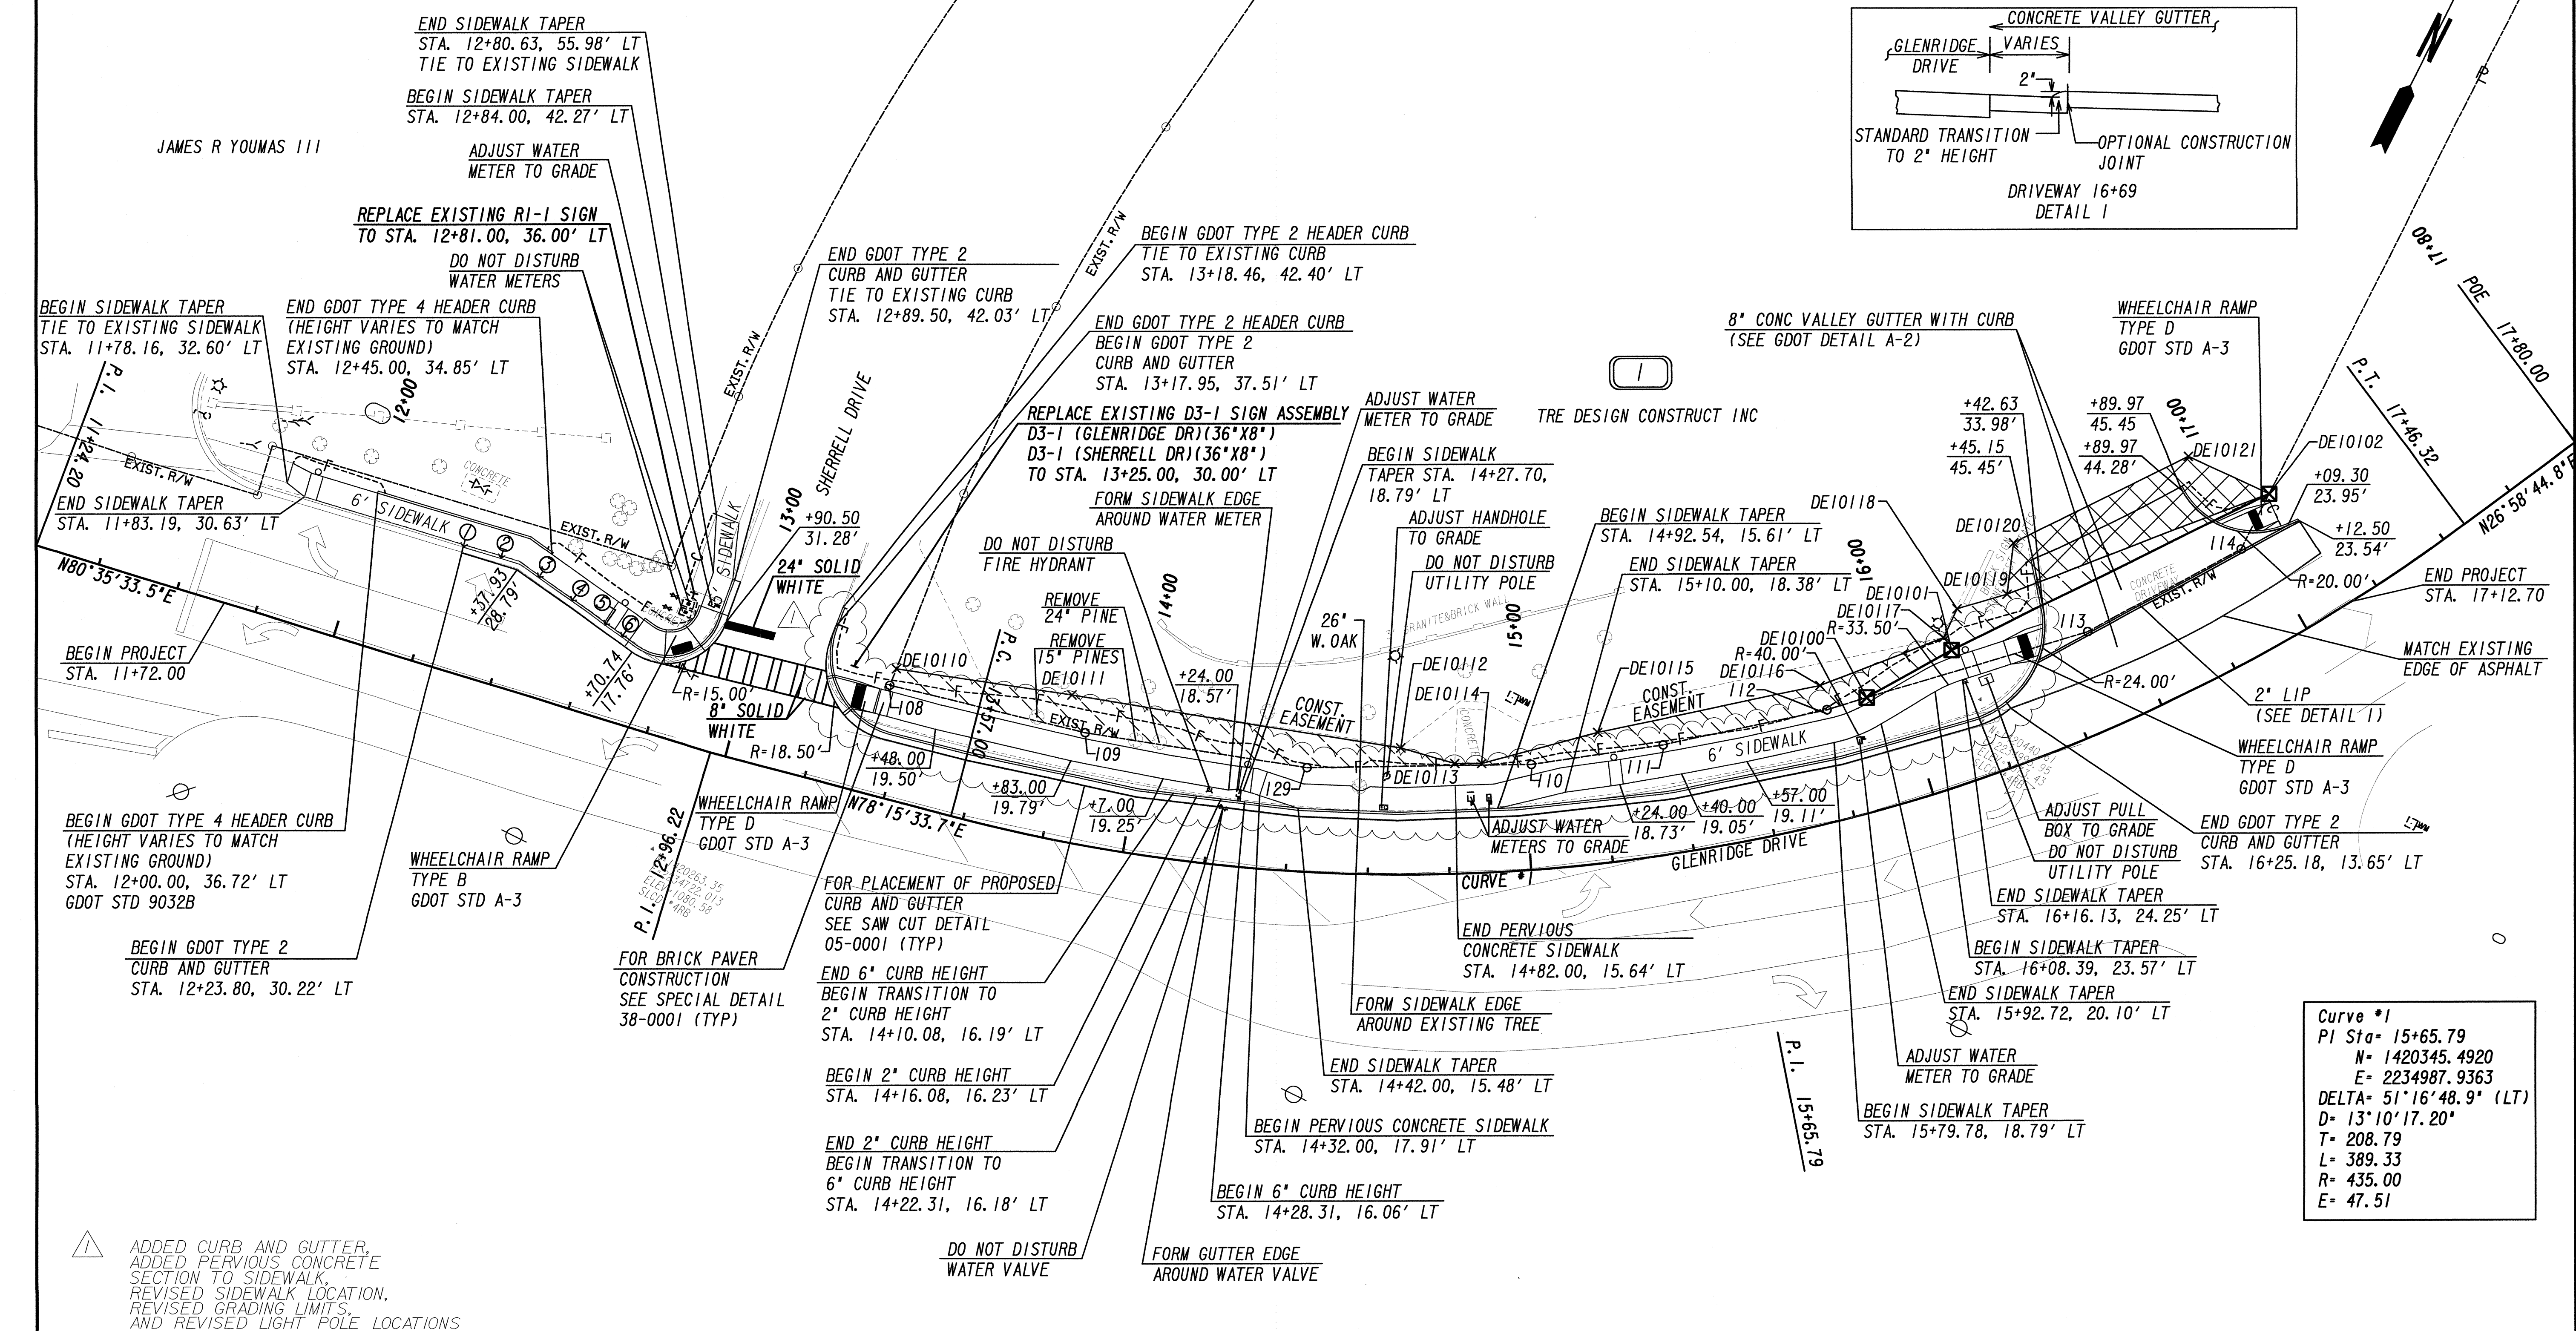




| GUTTER FLOW ELEVATIONS | | | | | | |
|------------------------|----------|----------|----------|----------|----------|----------|
| NUMBER | 1 | 2 | 3 | 4 | 5 | 6 |
| STATION | 12+23.80 | 12+33.33 | 12+43.47 | 12+52.95 | 12+62.43 | 12+67.20 |
| ELEVATION | 1081.65' | 1081.37' | 1081.12' | 1080.91' | 1080.67' | 1080.55' |

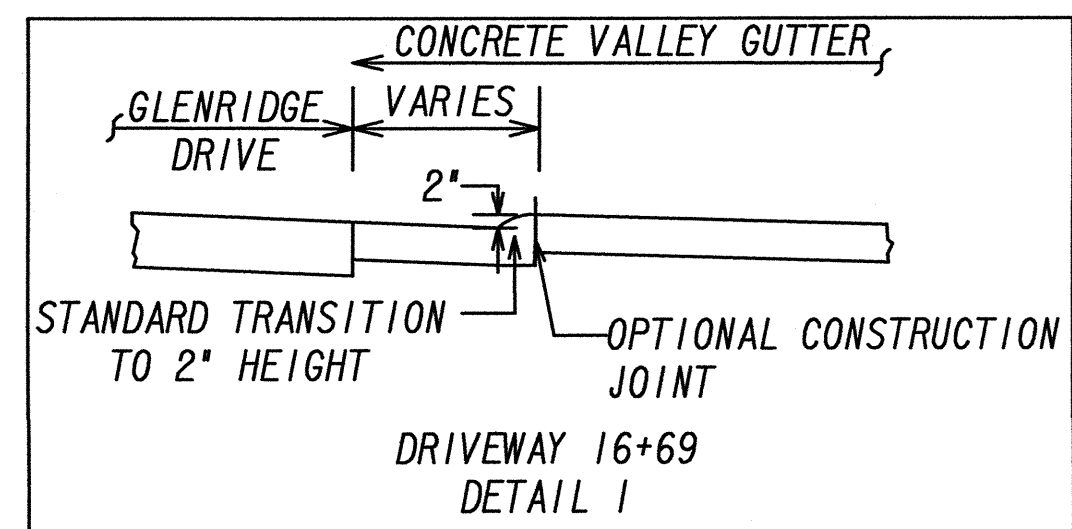

Curve #1
 PI Sta= 15+65.79
 N= 1420345.4920
 E= 2234987.9363
 DELTA= 51°16'48.9" (LT)
 D= 13°10'17.20"
 T= 208.79
 L= 389.33
 R= 435.00
 E= 47.51

ADDED CURB AND GUTTER,
 ADDED PERVIOUS CONCRETE
 SECTION TO SIDEWALK.
 REVISED SIDEWALK LOCATION,
 REVISED GRADING LIMITS,
 AND REVISED LIGHT POLE LOCATIONS

PROPERTY AND EXISTING R/W LINE
 REQUIRED R/W LINE
 CONSTRUCTION LIMITS
 EASEMENT FOR CONSTR
 & MAINTENANCE OF SLOPES
 EASEMENT FOR CONSTR OF SLOPES
 EASEMENT FOR CONSTR OF DRIVES

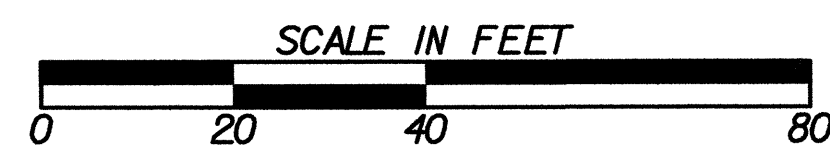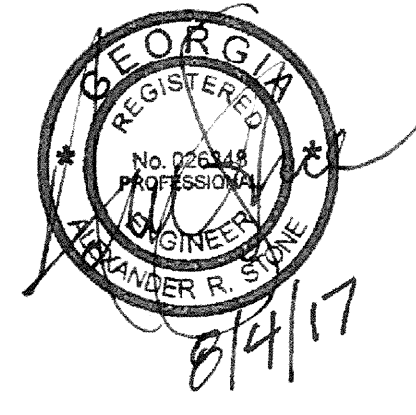

| REVISION DATES | | CONSTRUCTION PLAN | |
|----------------|-------|--------------------------|--|
| CHECKED: | DATE: | GLENRIDGE DRIVE SIDEWALK | |
| BACKCHECKED: | DATE: | DRAWING No. | |
| CORRECTED: | DATE: | 13-0001 | |
| VERIFIED: | DATE: | | |